




04 EAST ELEVATION

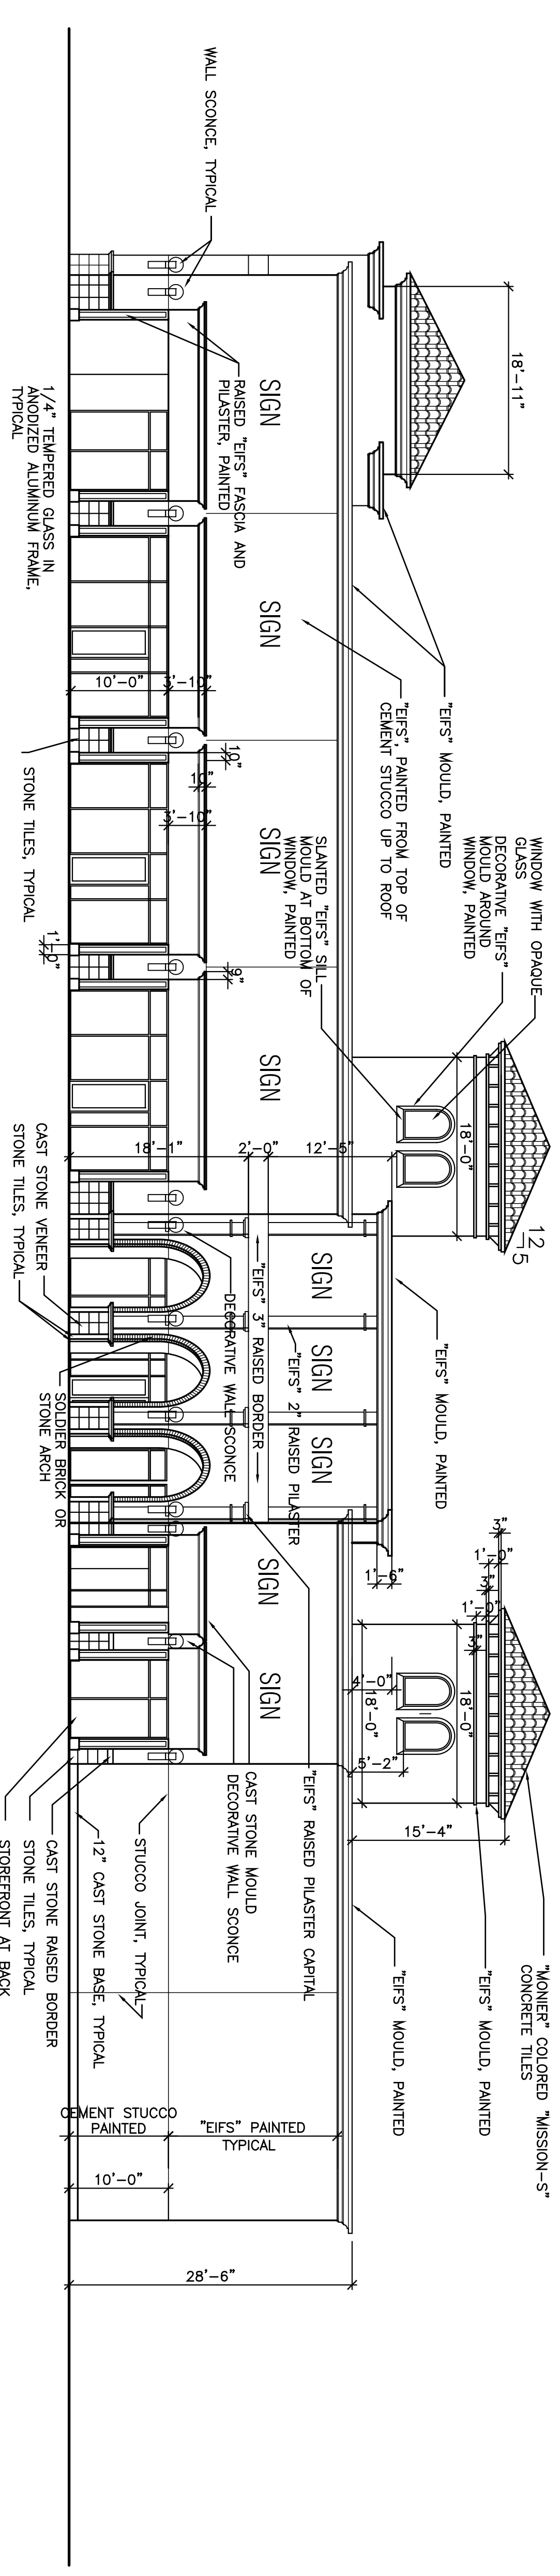

03 NORTH ELEVATION

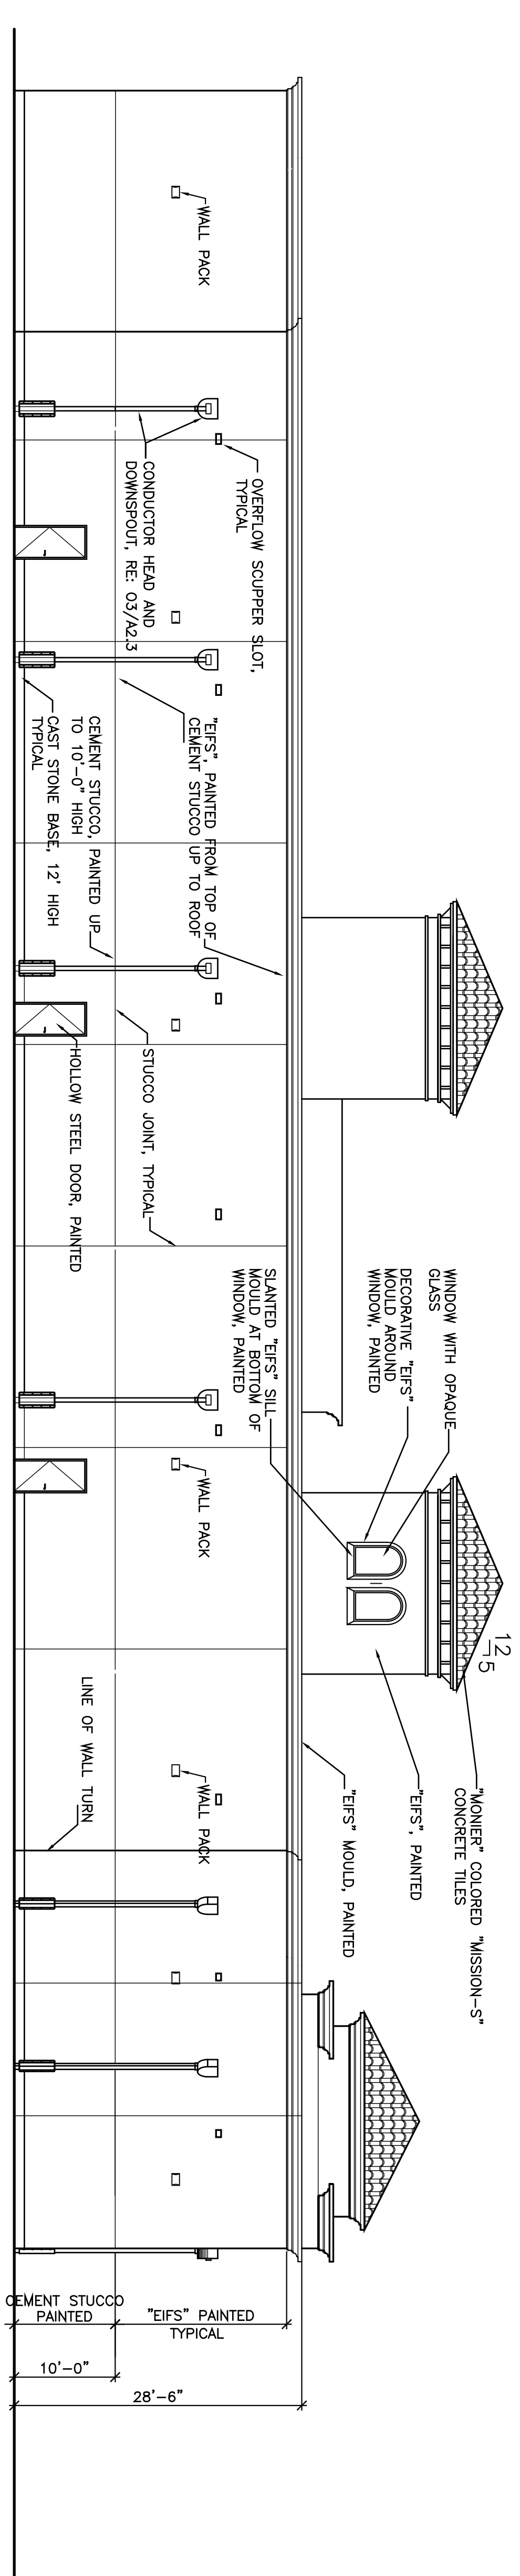

02 WEST ELEVATION

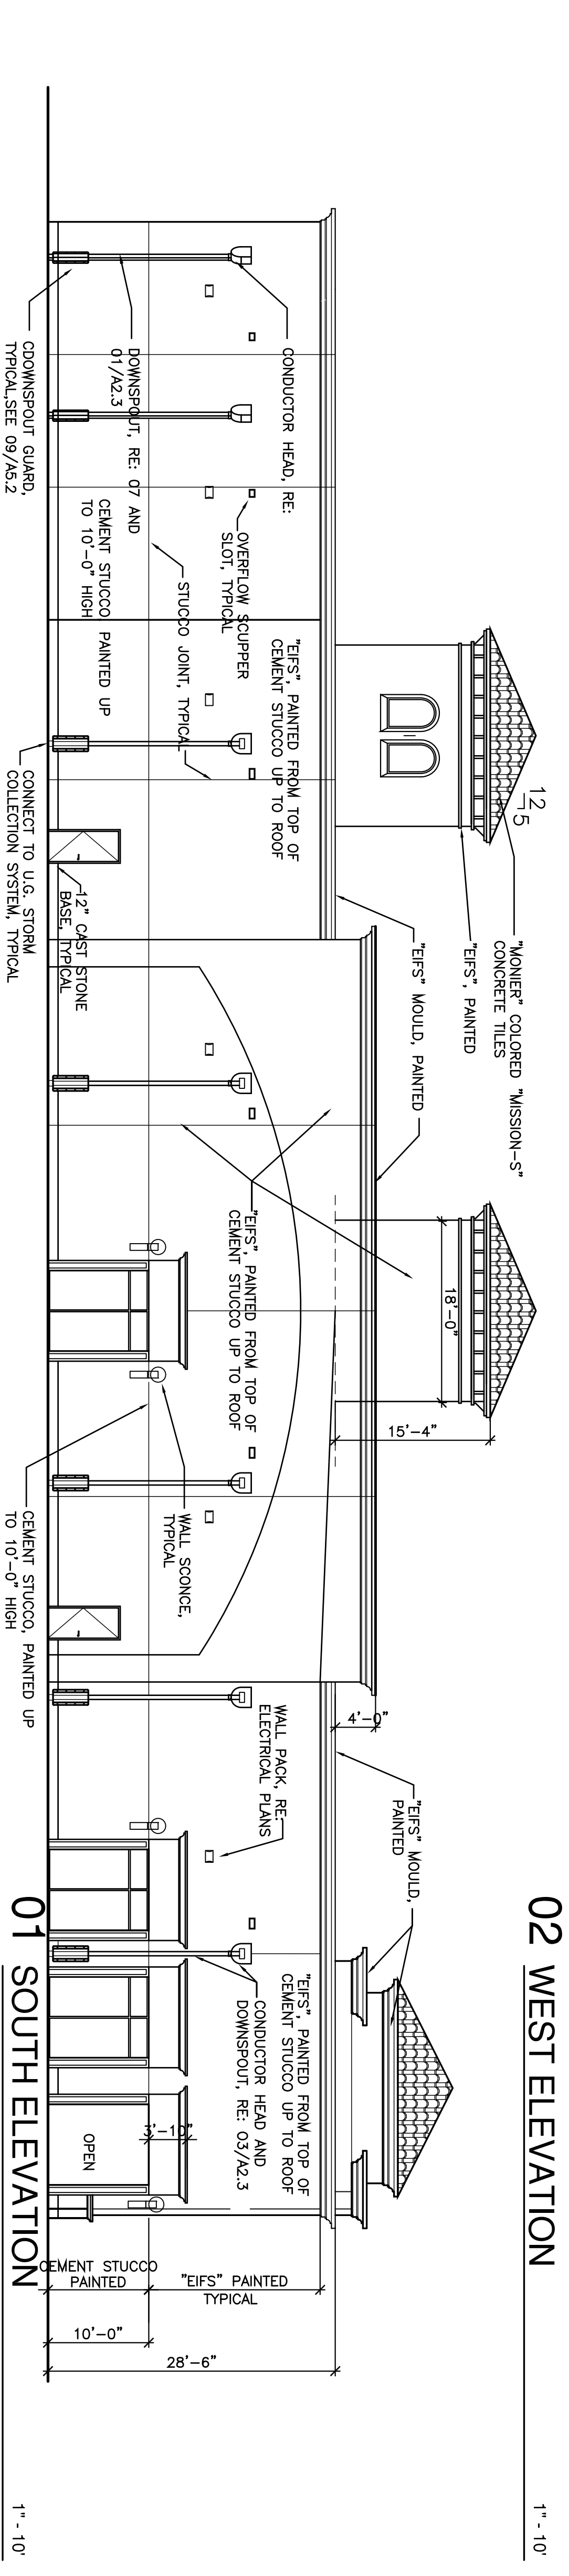

01 SOUTH ELEVATION

<p>6430 RICHMOND AVENUE SUITE 270 HOUSTON, TEXAS 77057 TEL. (713)953 7353 FAX (713)953 7303</p> <p><b>S&amp;K</b> Architects Inc.</p> <p><i>Primo Latino</i></p> <p>SHOPPING CENTER</p> <p>REDESIGN FOR 2.0 ACRE LOT 11939 EASTEX FREEWAY HOUSTON TEXAS 77039</p> <p>BUILDING ELEVATIONS</p> <p>DATE: MAY 2007</p> <p>PROJECT NO: 0716</p> <p>DRAWING NO: A3.1</p>	<p>8-13-07 ISSUED FOR BUILDING PERMIT 7-2-07 FOR STRUCTURAL DESIGN &amp; LANDLORD INFO X FOR OWNERS REVIEW AND APPROVAL</p> <p>REV. DATE REVISION DESCRIPTION</p>
--	---