

Copyright 2004  
 These Drawing and Specifications are copyrighted; they are and shall remain the property of Dang La + Associates. They are not to be used on other projects or extensions to this project except by agreement in writing and with appropriate compensation to DLA. Contractor is responsible for confirming and correlation dimensions at job site. Dang La + Associates will not be responsible for construction means, methods techniques or procedures, or for safety precautions and programs in connection with the project.


**PROJECT NUMBER :**  
 17-0405

**BEECHNUT CENTER**  
 11799 BEECHNUT STREET  
 HOUSTON, TX 77072

**DATE OF ISSUE :**

OWNER REVIEW 25 APRIL 2005

**CONSULTANT SEAL :**

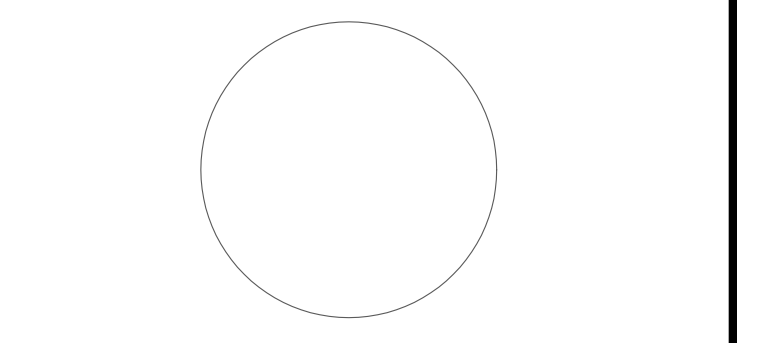

**SHEET CONTENTS :**

**ROOF & SOFFIT PLANS**

**PROJECT CONTACTS :**  
 LIEM DANG


**DRAWN BY:** TL **FILE:** BEECHNUT CENTER A-0022

**CHECKED BY:** LD **DATE:** APRIL 2005

**SHEET NUMBER :**


**A2.2**

**DATE OF PLOT :**

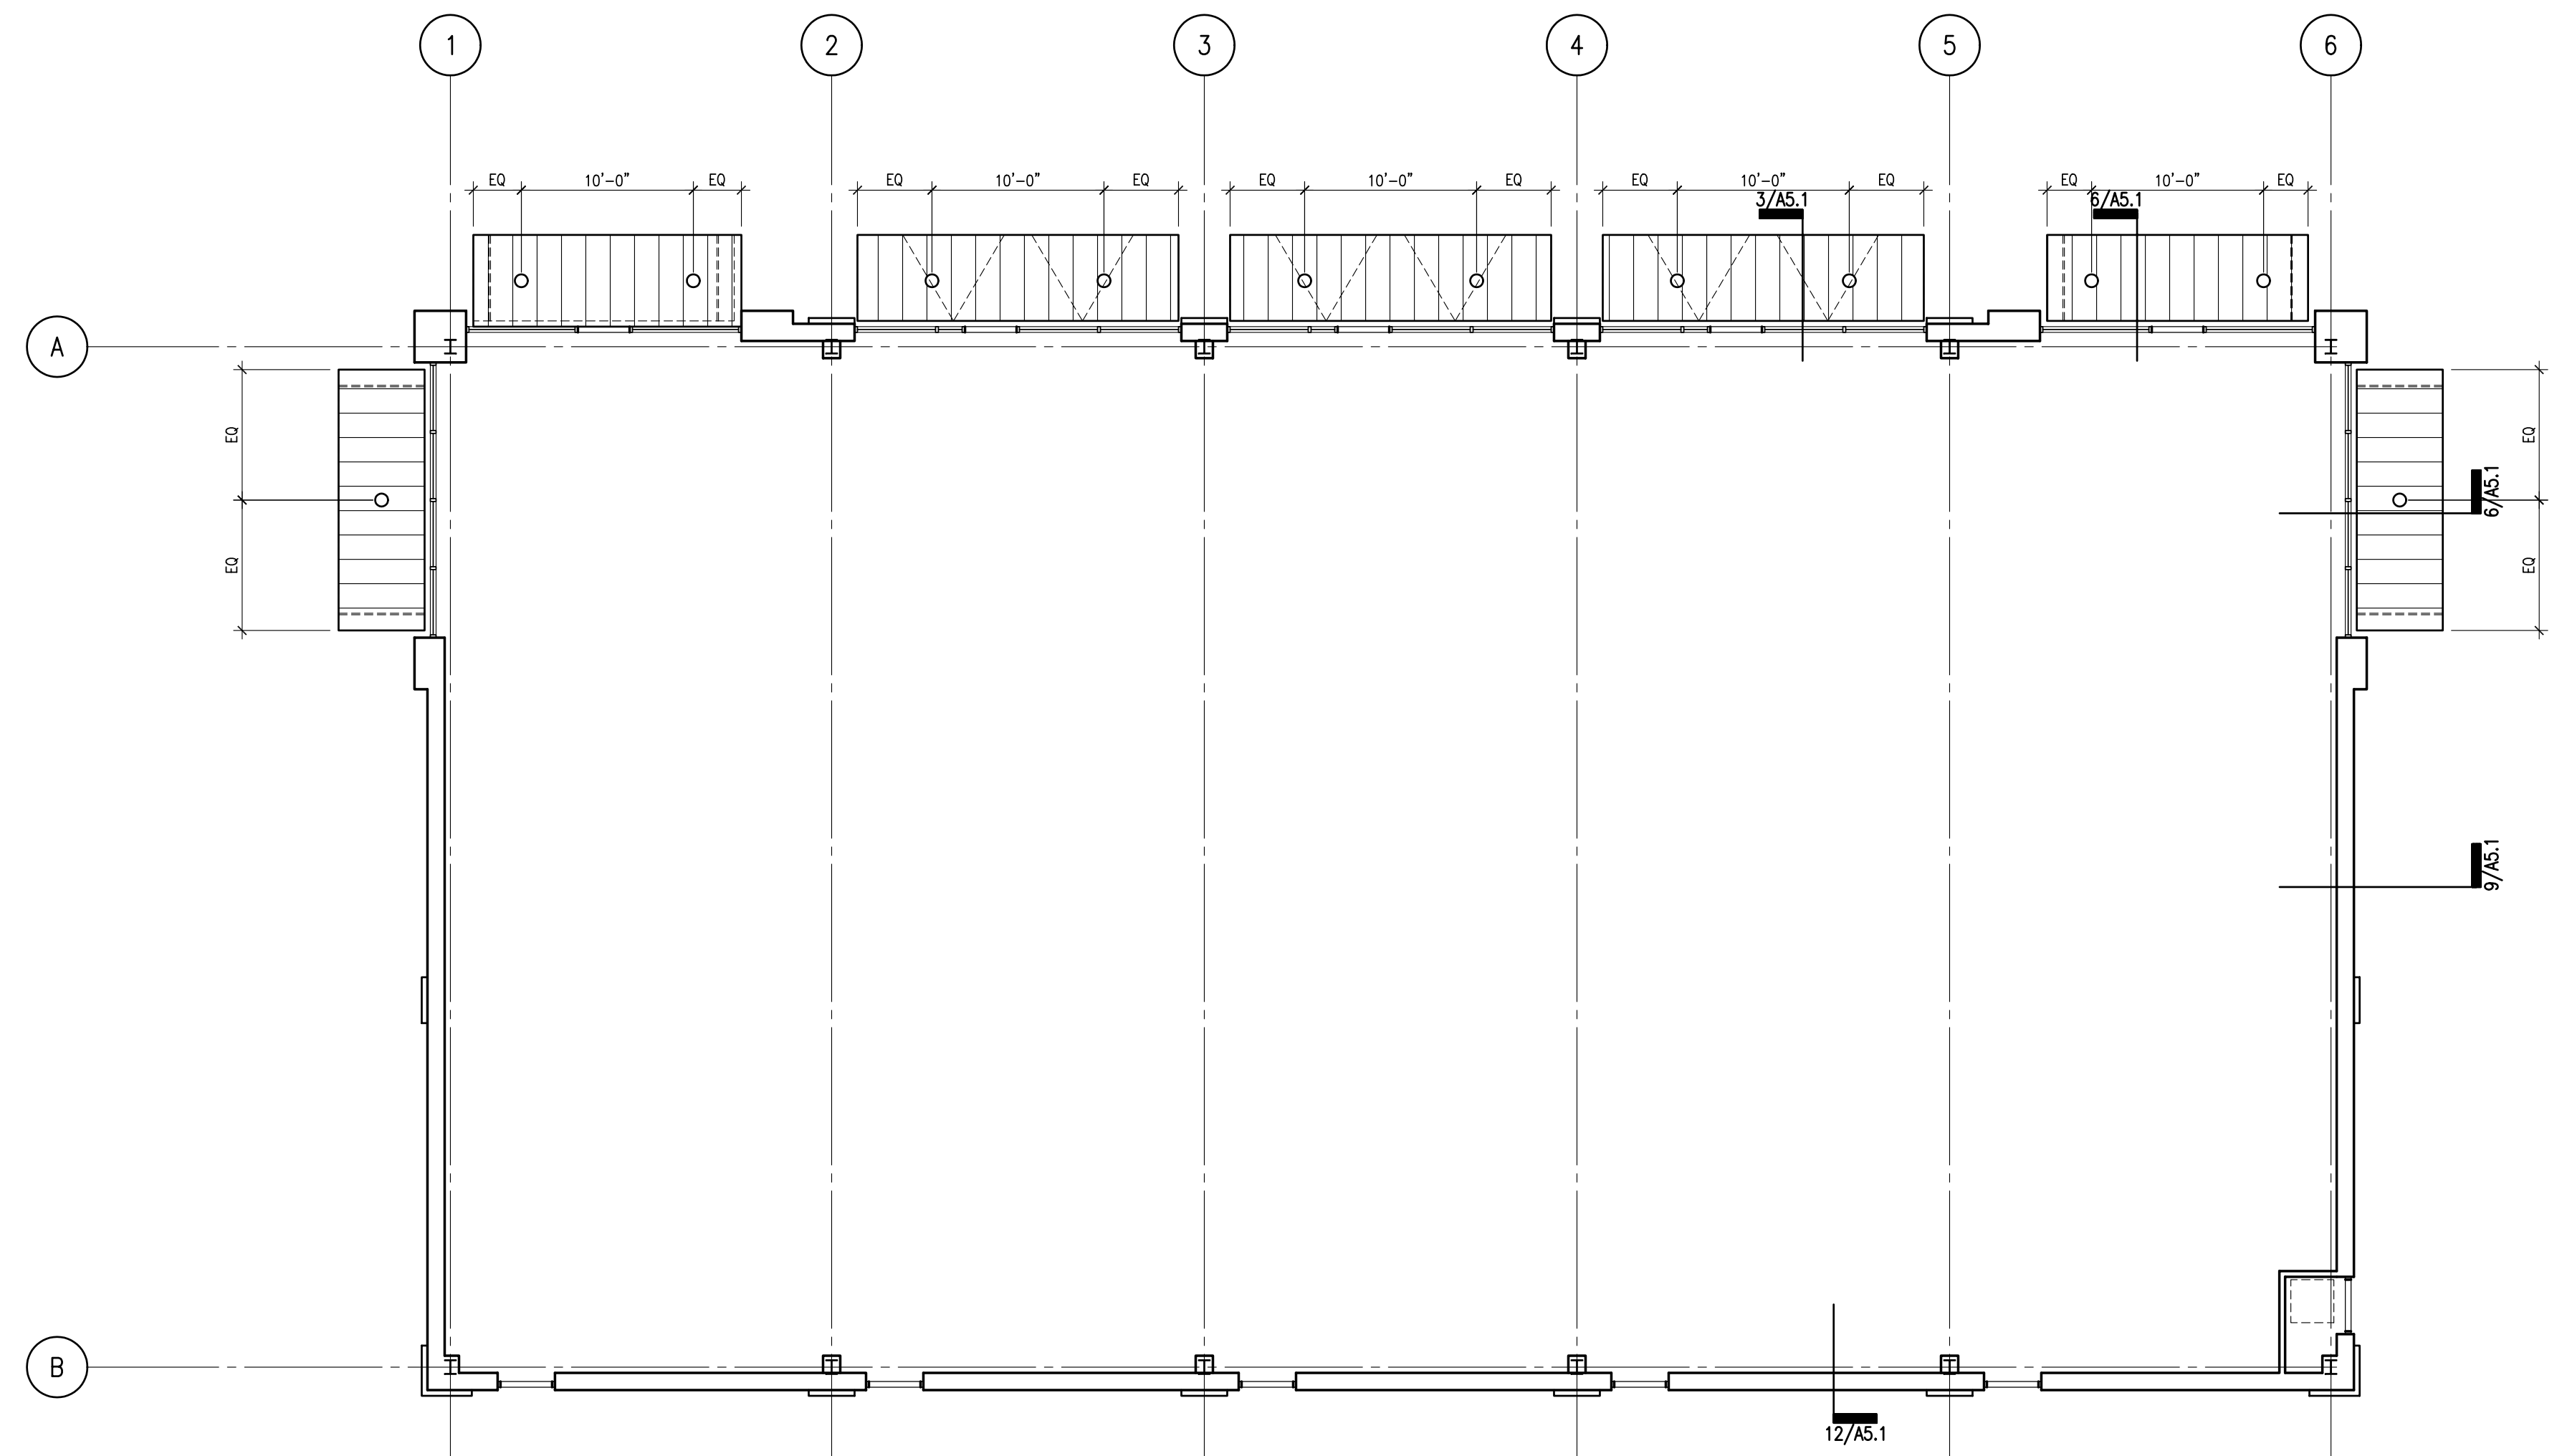

**SOFFIT PLAN**

1/8" = 1'-0" <sup>A-X</sup> 2

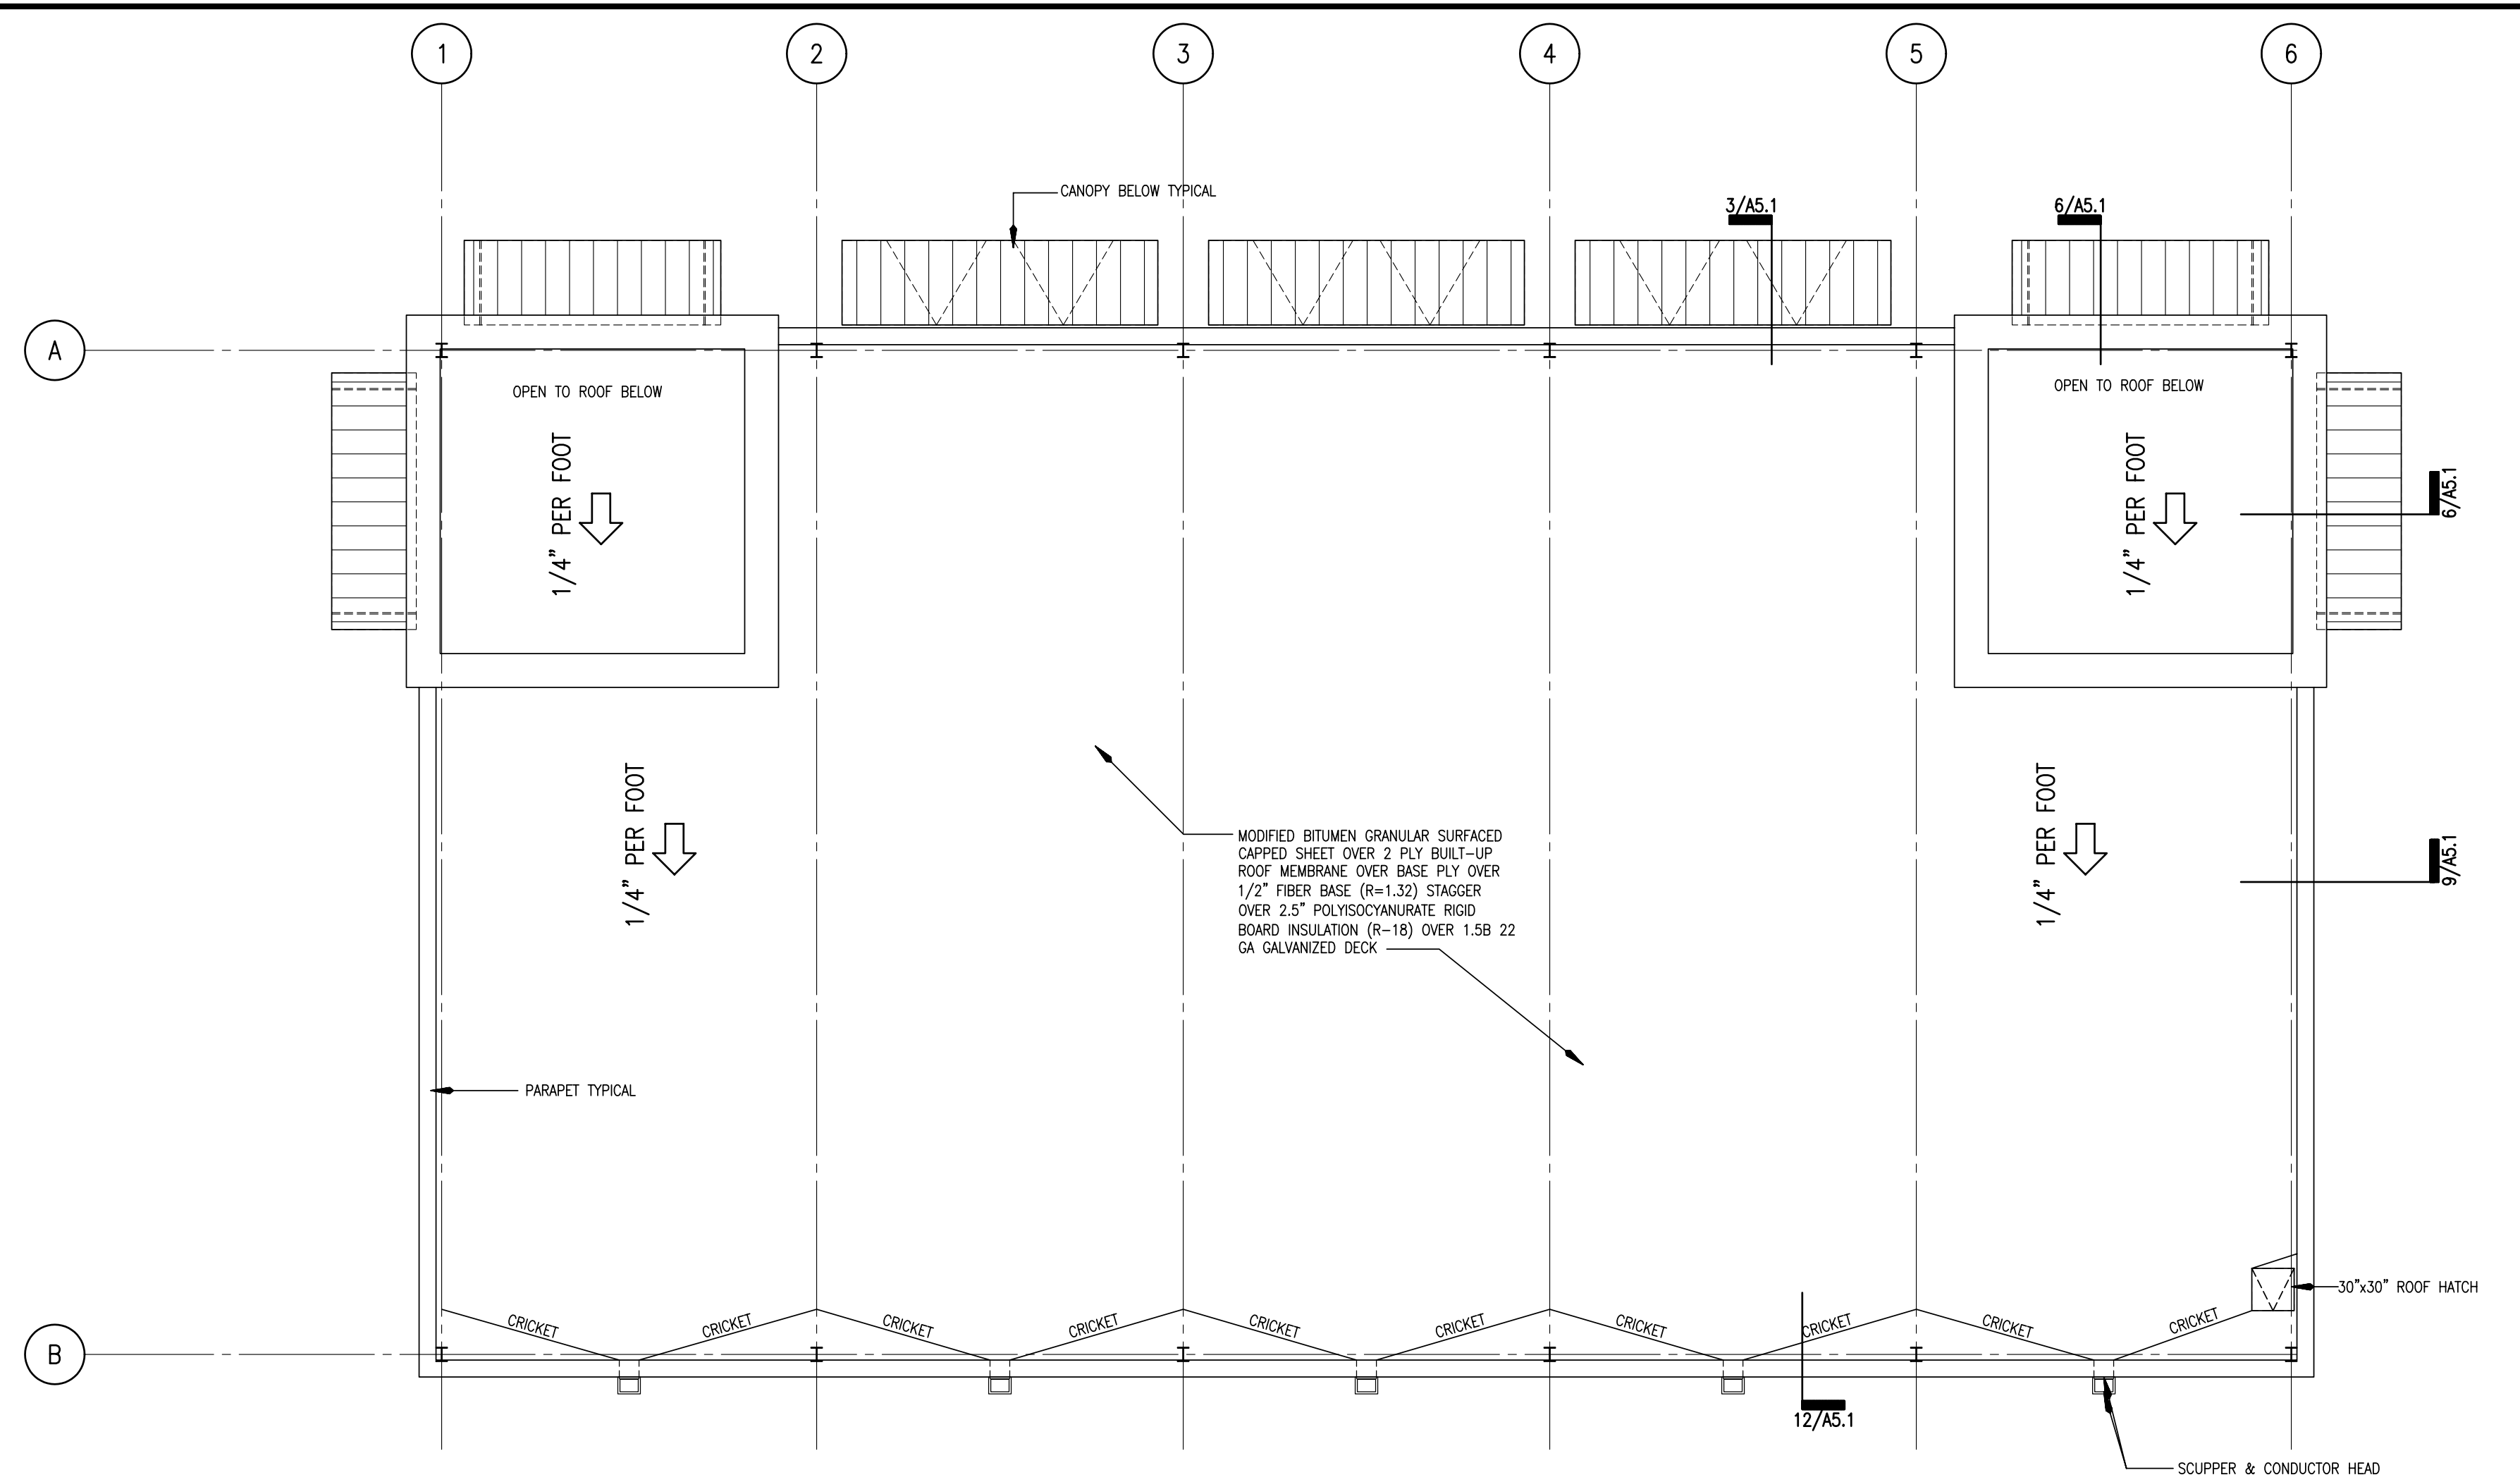

**ROOF PLAN**

1/8" = 1'-0" <sup>A-X</sup> 3