

Copyright 2004


These Drawing and Specifications are copyrighted; they are and shall remain the property of Dang La + Associates. They are not to be used on other projects or extensions to this project except by agreement in writing and with appropriate compensation to DLA. Contractor is responsible for confirming and correlation dimensions at job site. Dang La + Associates will not be responsible for construction means, methods techniques or procedures, or for safety precautions and programs in connection with the project.

PROJECT NUMBER :
15-0305

SPENCER CENTER
SPENCER HWY/CANADA DR
LA PORTE, TX

DATE OF ISSUE :

CONSULTANT SEAL :

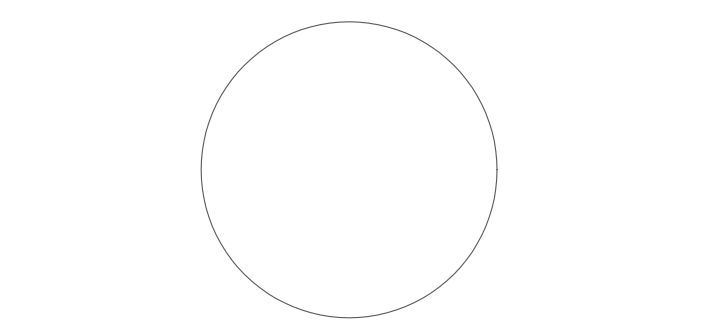

SHEET CONTENTS :

FLOOR PLAN

PROJECT CONTACTS :
LIEM DANG


DRAWN BY: TL FILE: SPENCER CENTER A-0021
CHECKED BY: LD DATE: MARCH 2005

SHEET NUMBER :


A2.1

DATE OF PLOT: 15 MAY 2005


FLOOR PLAN 1/16" = 1'-0" 2

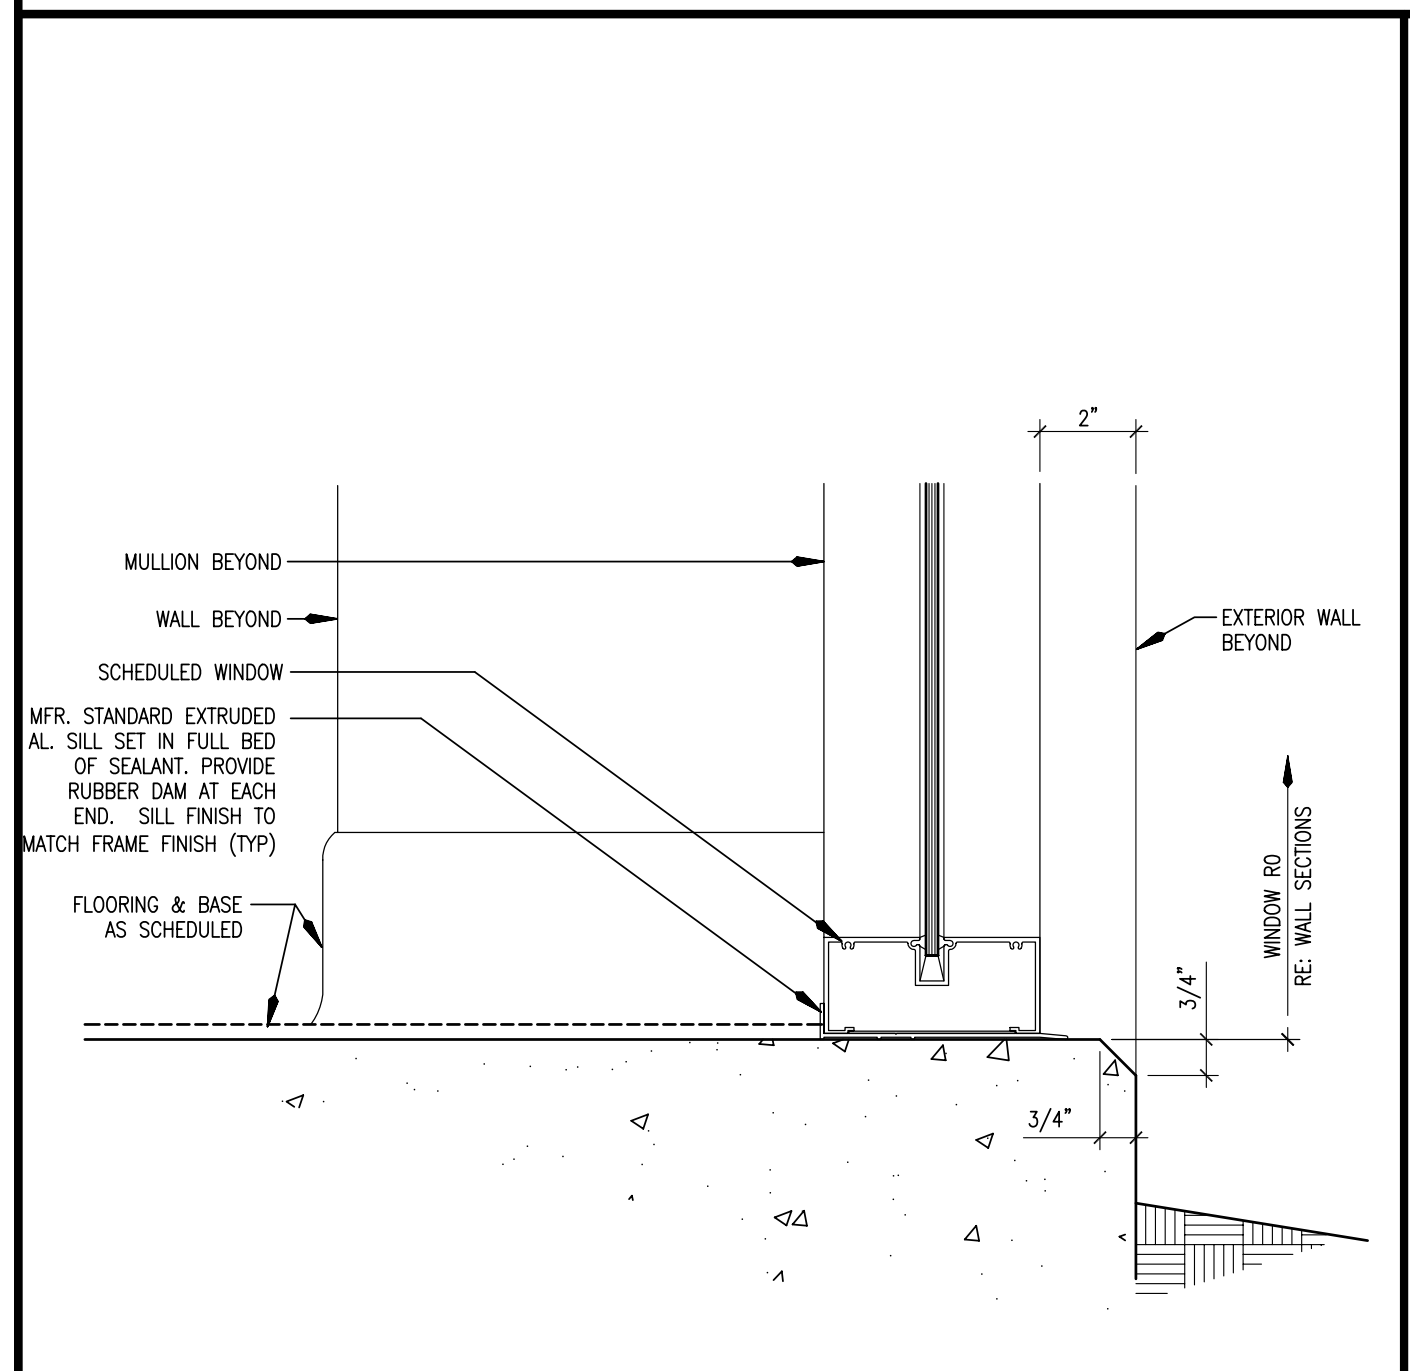

WINDOW SILL DETAIL SCALE: 3" = 1'-0" 12

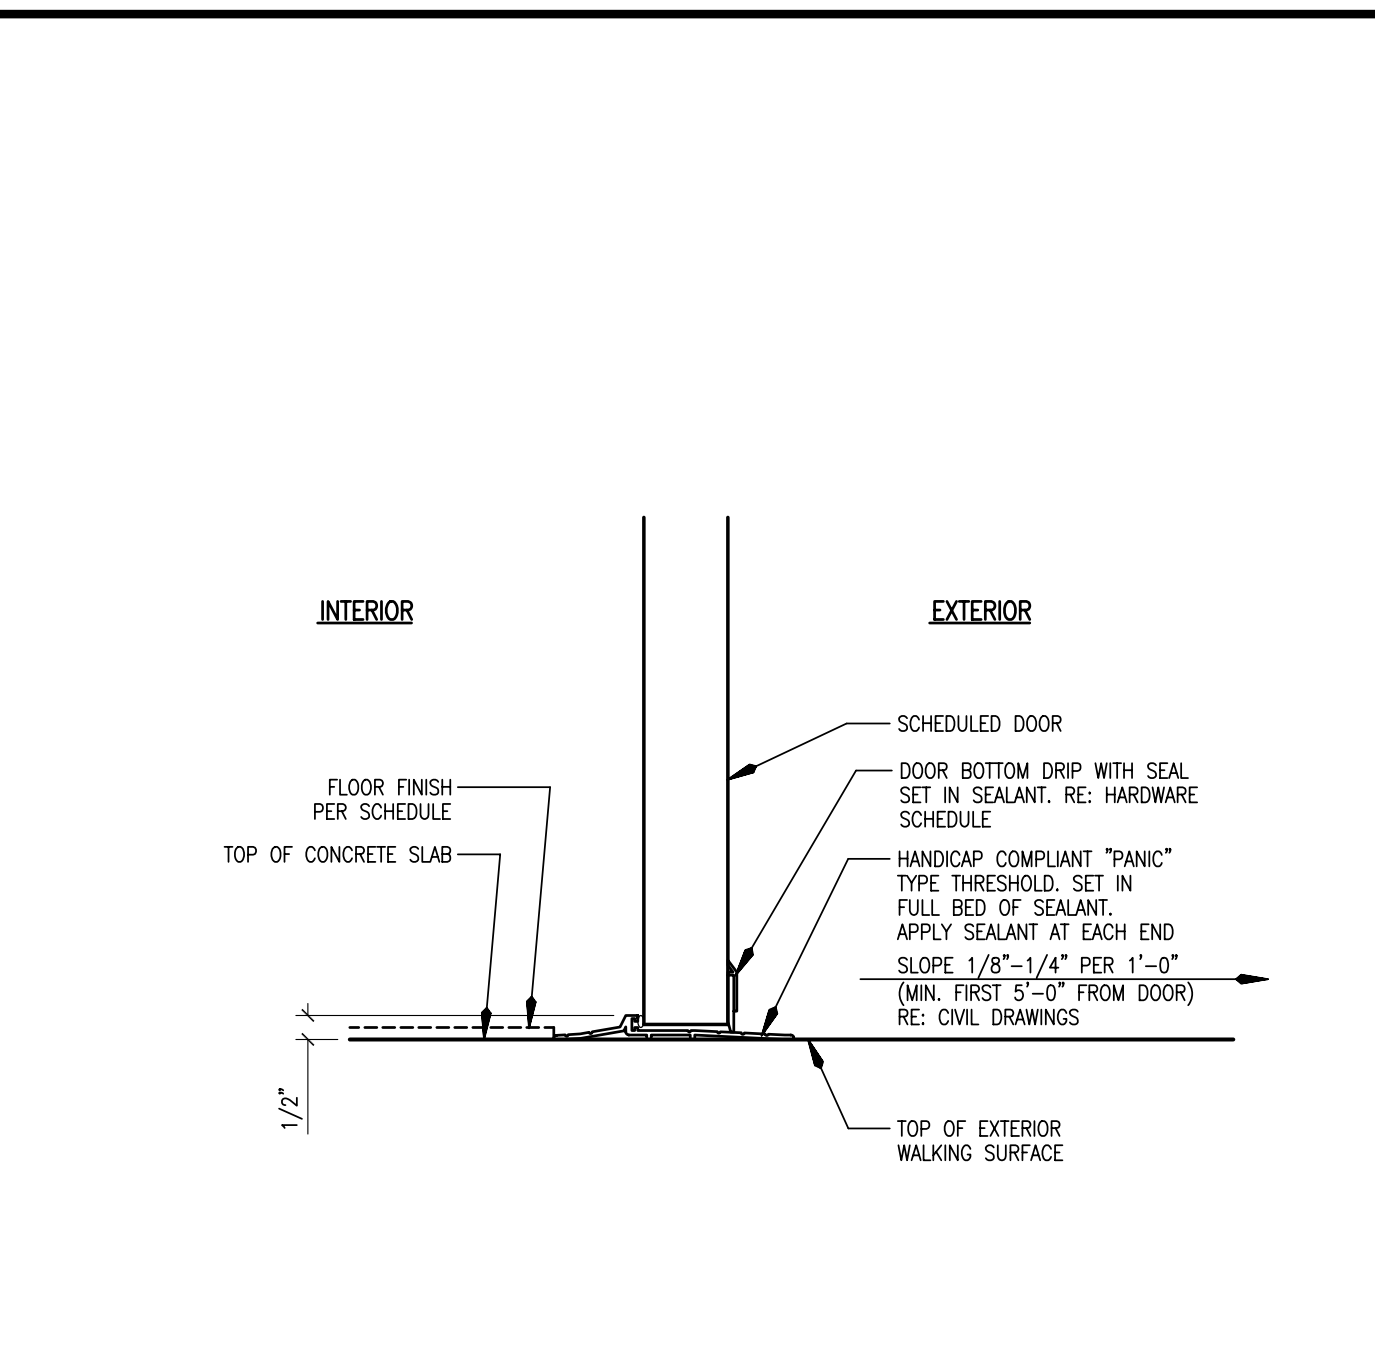

EXTERIOR DOOR SILL SCALE: 3" = 1'-0" 9

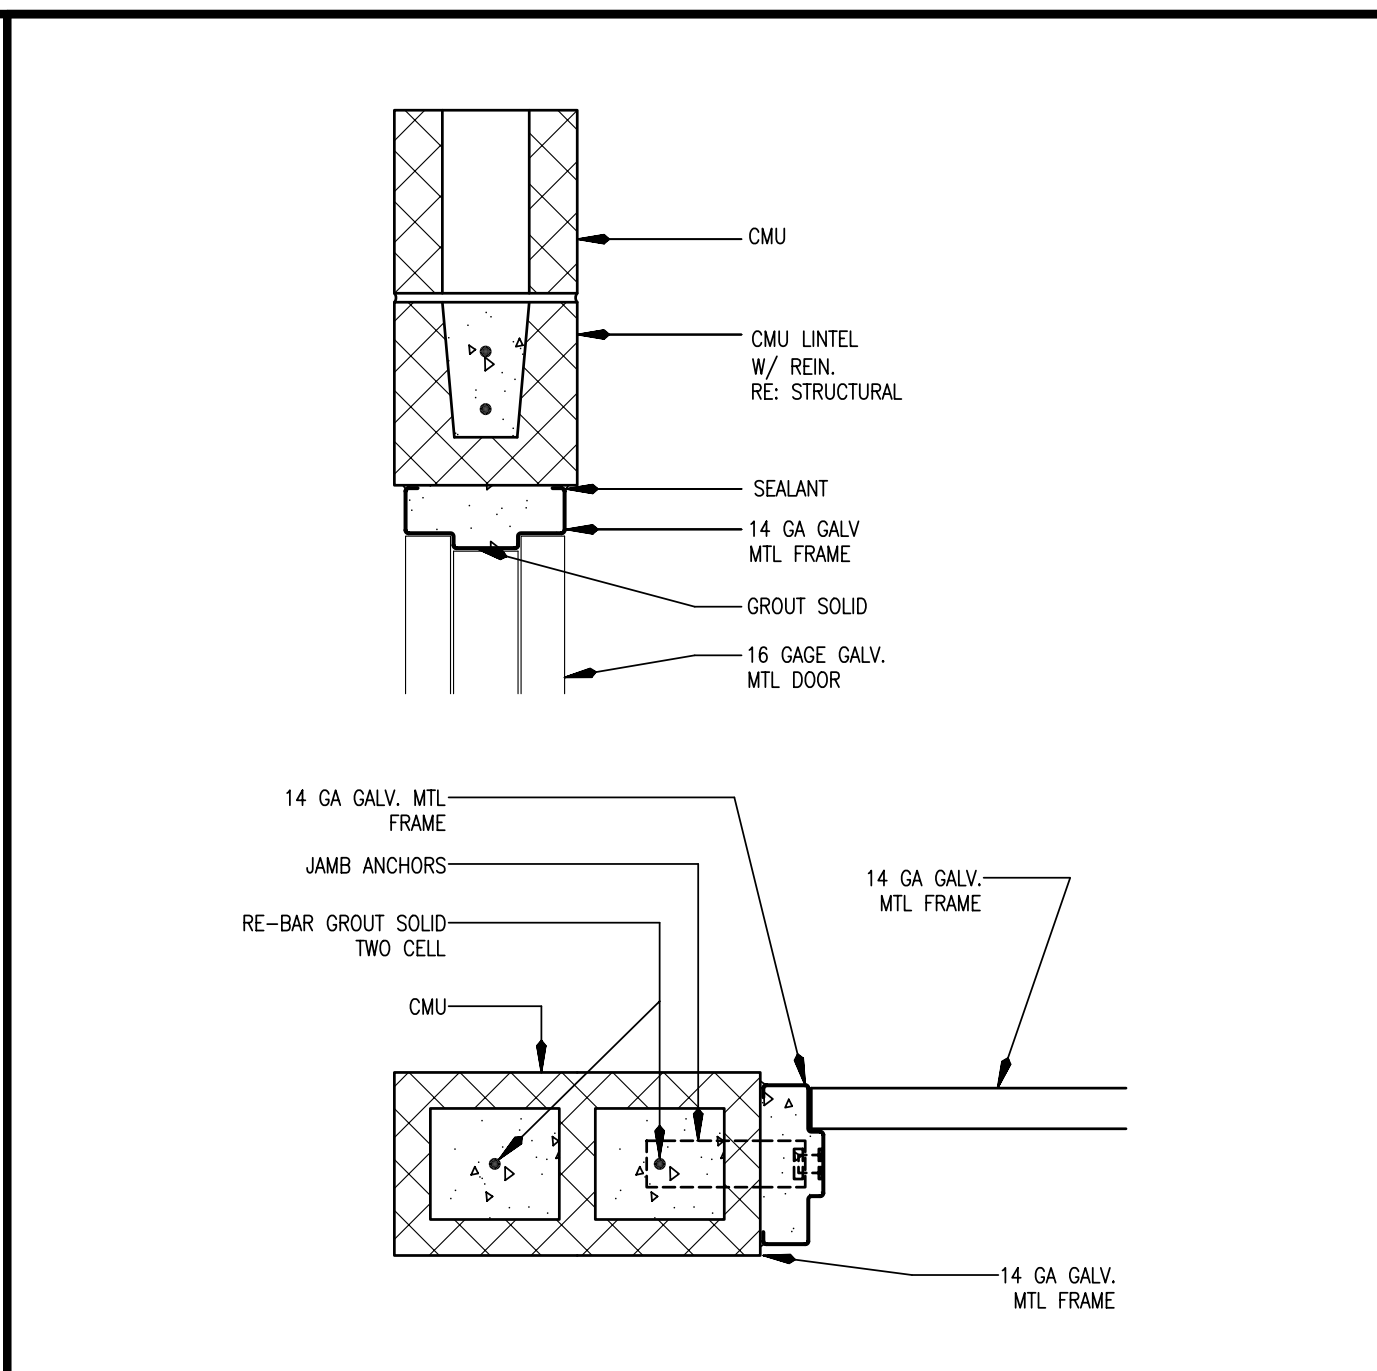

DOOR HEAD & JAMB DETAILS 1-1/2" = 1'-0" 6

DOOR AND HARDWARE

A 3'-0" x 7'-0" ALUMINUM STORE FRONT WINDOW AND DOOR. USE TEMPERED GLASS FOR DOORS AND WINDOWS. PROVIDE DOUBLE CYLINDER DEAD BOLT LOCK, PUSH BAR/PULL HANDLE, DOOR CLOSER, METAL THRESHOLD & WEATHER STRIPPING, 1/2" MAX RISER @ LEVEL THRESHOLD.

A1 SAME AS TYPE 'A' DOOR EXCEPT IN PAIR

B 3'-0" x 7'-0" GALV. HOLLOW METAL DOOR AND HOLLOW METAL FRAME. PROVIDE DEAD BOLT LOCKSET & PUSH BAR

DOOR AND HARDWARE

- DIMENSIONS ARE TO FACE OF STUD, EDGE OF SLAB, SLOPE OF FLOOR, MASONRY OR ENTERLINE OF COLUMN UNO. RE: LARGER SCALE DETAILS FOR ADDITIONAL DIMENSIONS.
- DIMENSIONS TO EXTERIOR WALLS ARE TO FACE OF FINISHED WALL/EDGE OF SLAB UNO.
- WHERE NO SPECIFIC NOTE OR DETAIL IS INDICATED, CONSTRUCTION SHALL BE SIMILAR TO THOSE INDICATED FOR SIMILAR CONDITIONS. NOTES & DETAILS FOR SPECIFIC CONDITIONS SHALL NOT LIMIT THEIR APPLICABILITY.
- RE: ENLARGED FLOOR PLANS & PLAN DETAILS FOR ADDITIONAL DIMENSIONS.
- BUILDING IS SYMMETRICAL UNLESS DIMENSIONED OTHERWISE.
- * DENOTES DIMENSIONS WHICH ARE APPROXIMATE. USE FOR REFERENCE ONLY.

FLOOR PLAN/DIMENSION NOTES