


Copyright 2004  
 These Drawing and Specifications are copyrighted; they are and shall remain the property of Dang La + Associates. They are not to be used on other projects or extensions to this project except by agreement in writing and with appropriate compensation to DLA. Contractor is responsible for confirming and correlation dimensions at job site. Dang La + Associates will not be responsible for construction means, methods techniques or procedures, or for safety precautions and programs in connection with the project.

**PROJECT NUMBER :**  
 17-0405

**BEECHNUT CENTER**  
 11799 BEECHNUT STREET  
 HOUSTON, TX 77072

**DATE OF ISSUE :**  
 OWNER REVIEW 25 APRIL 2005

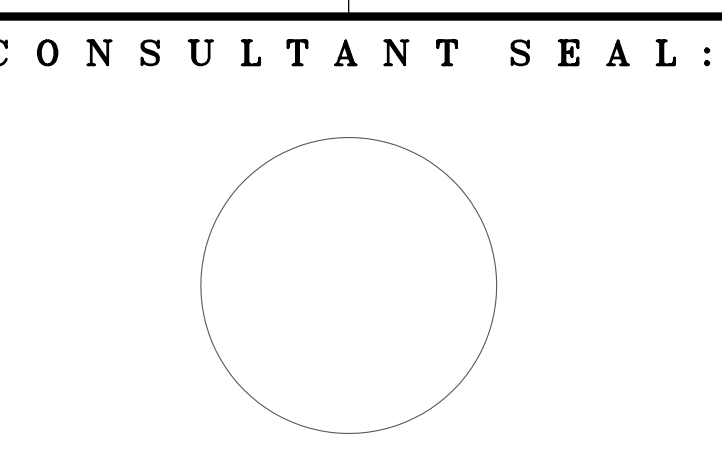

**SHEET CONTENTS :**

**EXTERIOR ELEVATIONS**

**PROJECT CONTACTS :**  
 LIEM DANG



**DRAWN BY :** TL **FILE :** BEECHNUT CENTER A-0041

**CHECKED BY :** LD **DATE :** APRIL 2005

**SHEET NUMBER :**


**A4.1**

**DATE OF PLOT :**

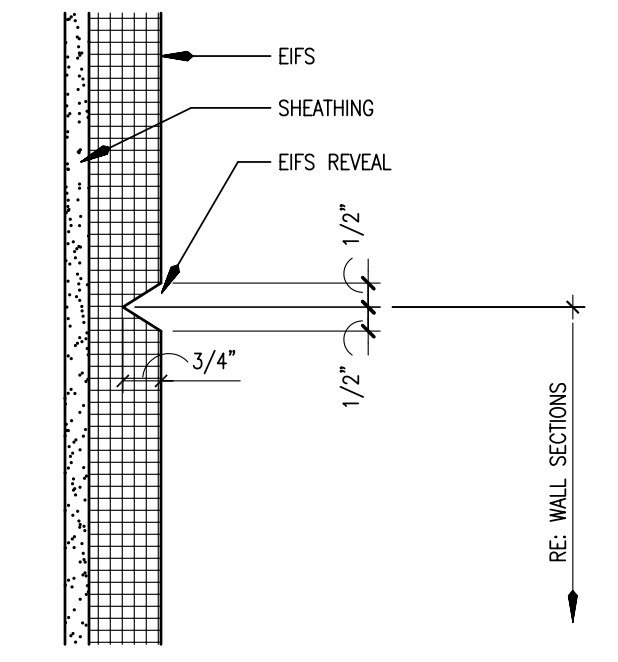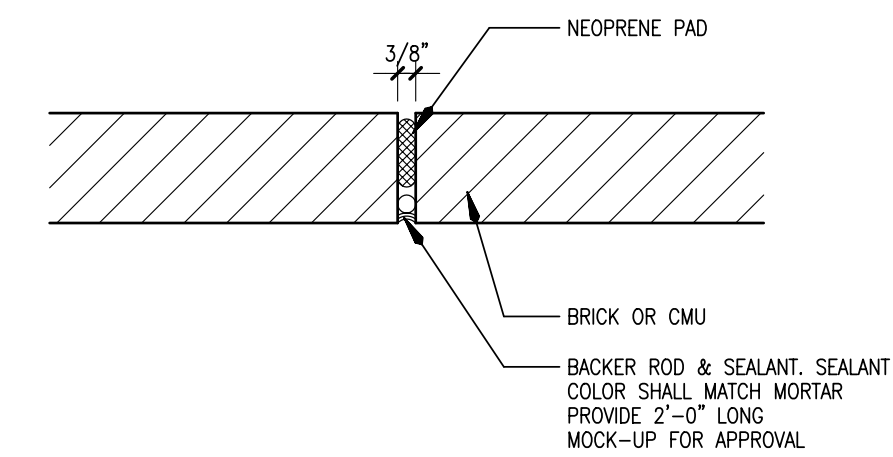


**MASONRY EXPANSION JOINT/**


**EIFS V-GROOVE DETAIL** SCALE: 3" = 1'-0" 1

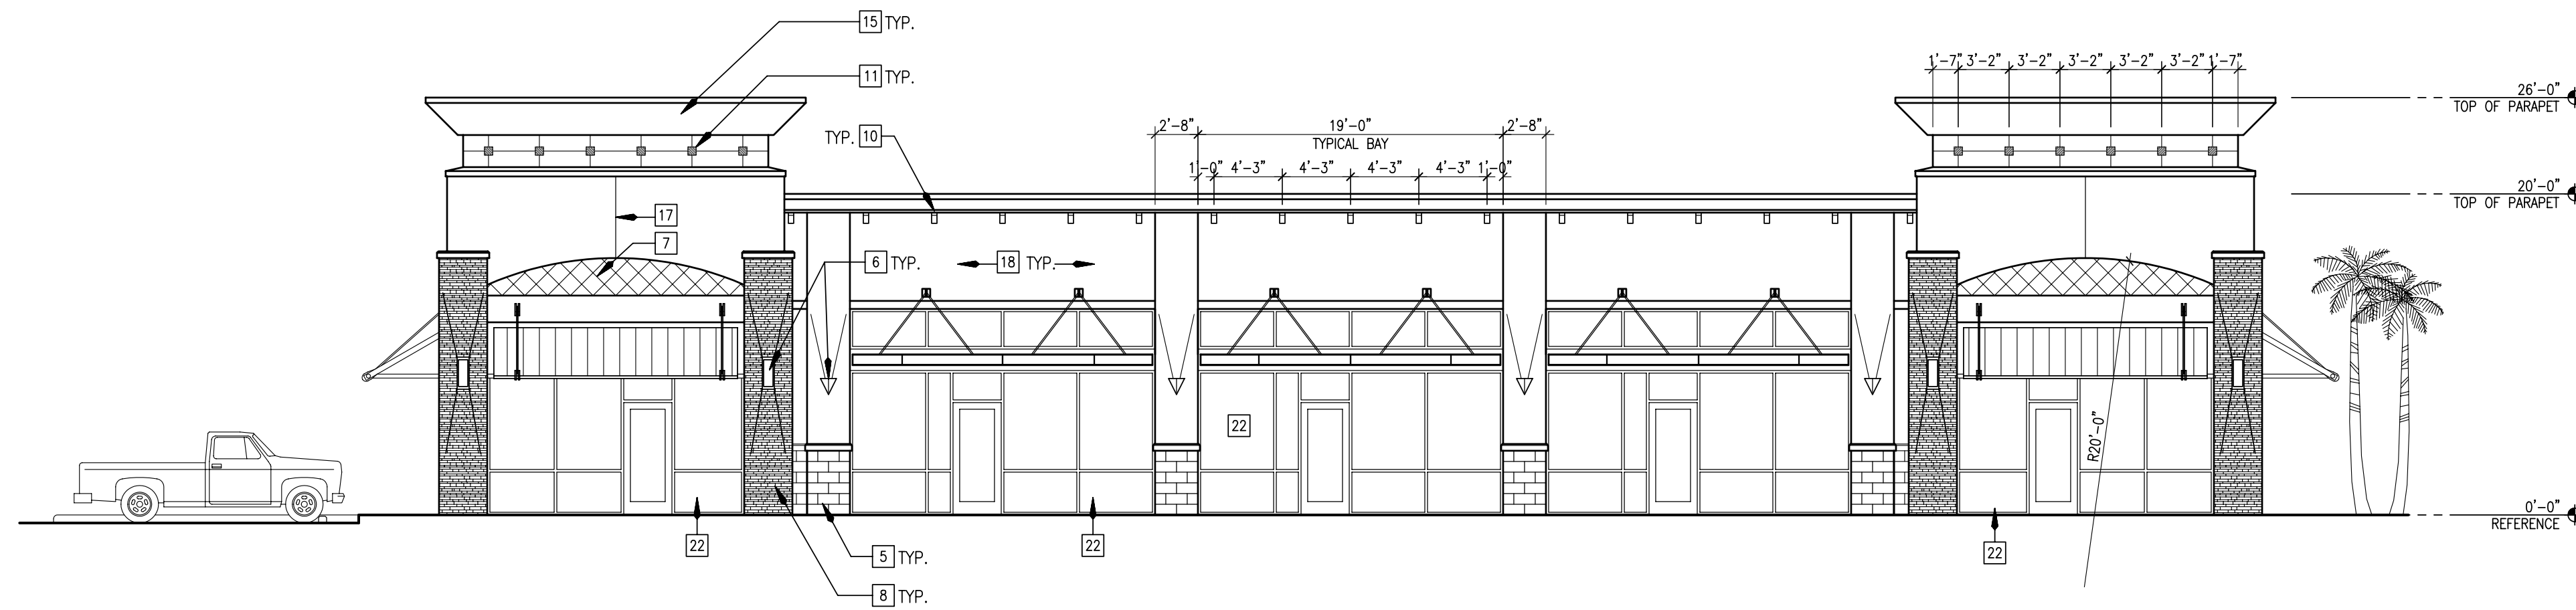

**NORTH ELEVATION (BEECHNUT STREET)** A-X-ELBS-17-0405 1/8" = 1'-0" 4

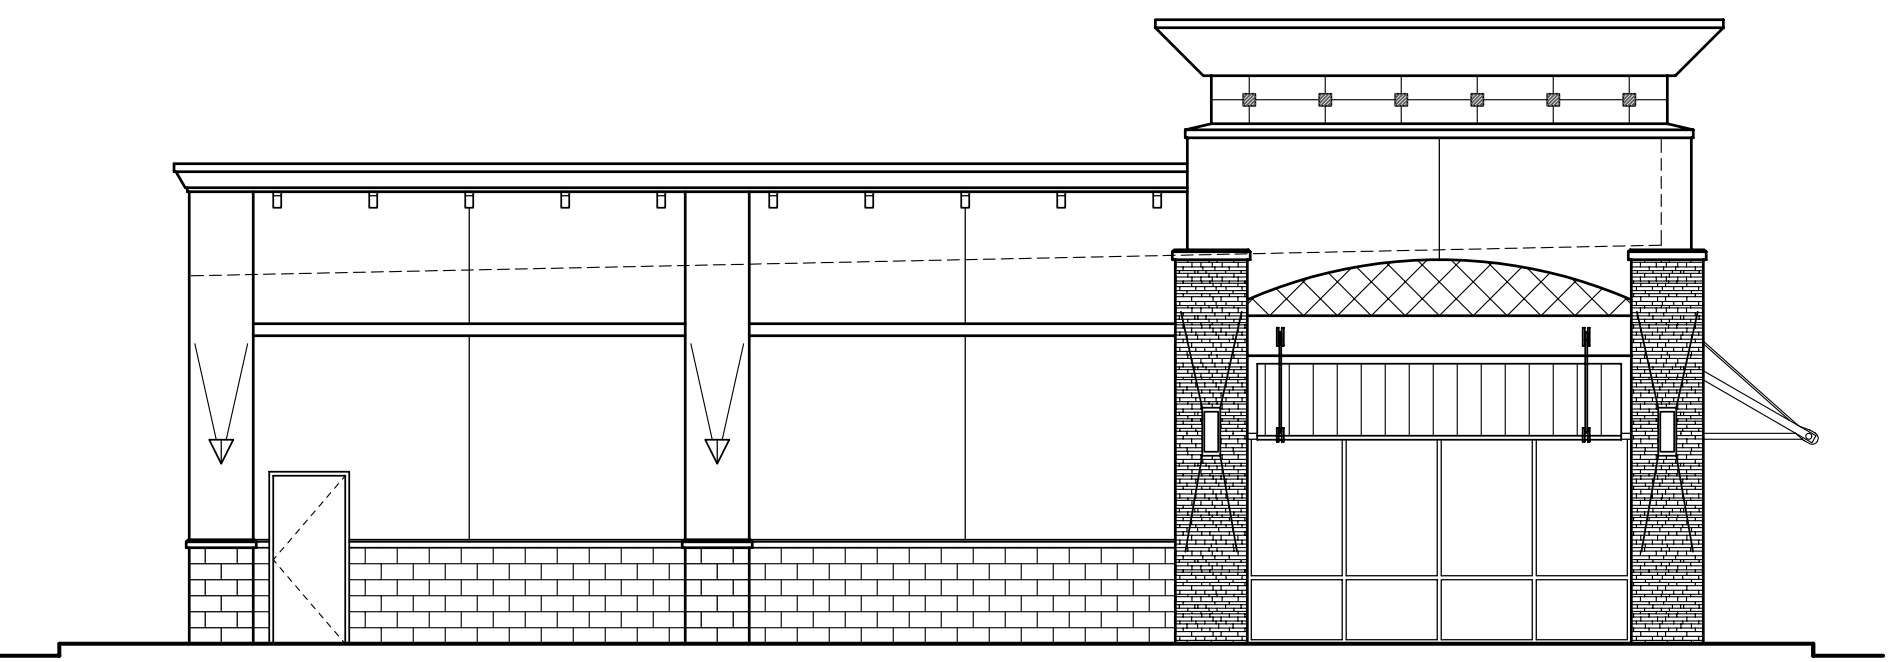


**EAST ELEVATION (WAL-MART PARKING)** A-X-ELBS-17-0405 1/8" = 1'-0" 8

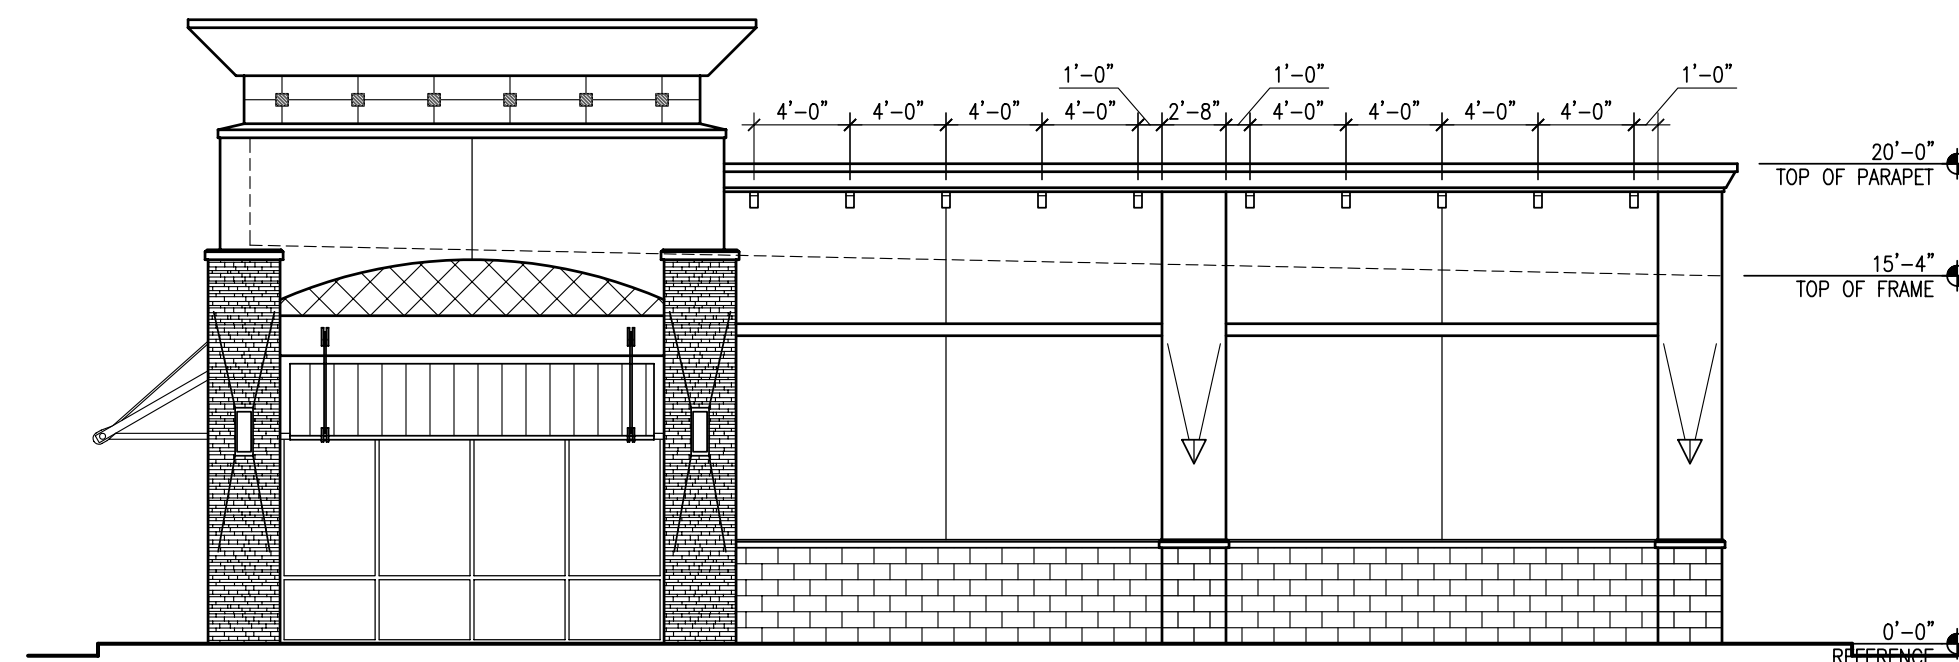

**WEST ELEVATION (SOUTH KIRKWOOD DRIVE)** A-X-ELBS-17-0405 1/8" = 1'-0" 5

- ELEVATION KEY NOTES**
- 1 METAL PANEL
  - 2 ROOF
  - 3 CONDUCTOR HEAD & DOWNSPOUT. KYNAR 500 POWDER COAT FACTORY FINISH
  - 4 CONNECT DOWNSPOUT TO STORM LINE. (RE: CIVIL)
  - 5 SPLIT FACE CMU VENEER WATER TABLE
  - 6 WALL SCOSCE RE: ELECTRICAL
  - 7 TILE PATTERN @45° ANGLE. SLATE TILE. COLOR TO BE SELECTED BY OWNER
  - 8 STONE VENEER
  - 9 NOT USED
  - 10 DECORATIVE PAINTED BRACKET
  - 11 DECORATIVE TILE MEDALLION SELECTED BY OWNER
  - 12 NOT USED
  - 13 NOT USED
  - 14 NOT USED
  - 15 EIFS CORNICE
  - 16 EIFS BANDING
  - 17 EIFS REVEAL. RE: 1/A4.1
  - 18 EIFS
  - 19 NOT USED
  - 20 SCHEDULED DOOR
  - 21 SCHEDULED LIGHT FIXTURE
  - 22 ALUMINUM STOREFRONT SYSTEM. RE: PLAN
  - 23 ROOF ACCESS LADDER
  - 24 NOT USED
  - 25 MEDALLION INSET. (PINABLE GROVE MODEL # 36CN35 ROSETTE) 22.5" DIAMETER

**ELEVATION KEY NOTES**

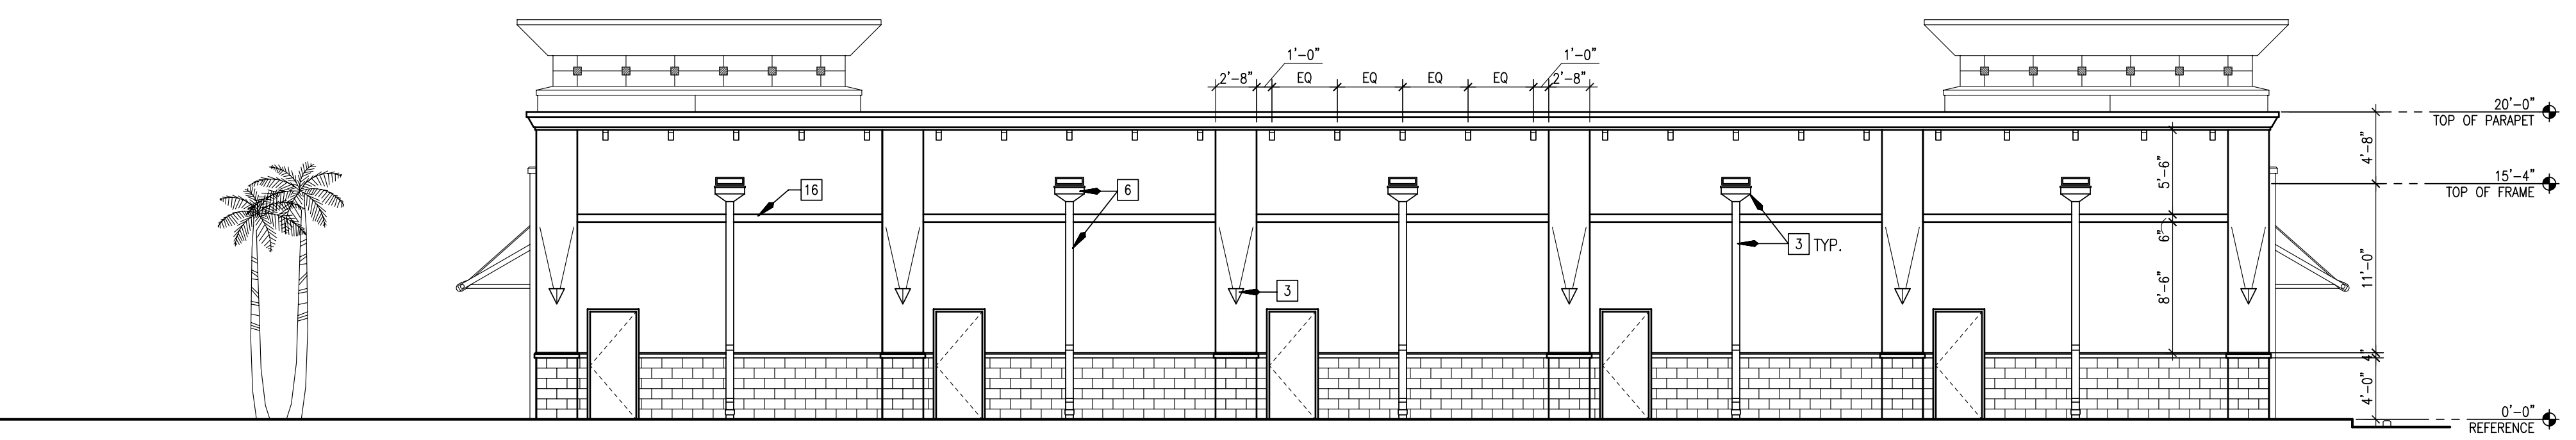

**SOUTH ELEVATION (WAL-MART GAS STATION)** A-X-ELBS-17-0405 1/8" = 1'-0" 6

**ELEVATION GENERAL NOTES** A-X-LEG-ELEV

- 1. PAINT ON CMU ON REGULAR CMU DEVCO & RENOLDS PRIMER: SUPER COLOR COAT PRIMER FINISH: 2 COAT HYDROXIDE SUPER COLORCOATES
- 2. METAL ROOF EDGE TRIM FRONT AND SIDES OF BUILDING PREFINISHED 24 GAGE GALVANIZED STEEL SHEET FACTORY APPLIED FLUOROCARBON KYNAR 500 FINISH HIGH PERFORMANCE COATING.
- 3. CAULKING EXTERIOR BUILDING DIMERIC BY TREMCO OR EQUIVALENT BY SONNEBORN, PECORA PAVING OR SIDEWALK: POLYURETHANE BASE MULTI-COMPONENT TYPE I BY TREMCO SONNEBORN, PECORA PRIMER AND BACKER ROD AS RECOMMENDED BY MFR
- 4. HOLLOW METAL DOOR WILL BE FABRICATED BY TEX STEEL, DOOR PRO, PEARLAND STEEL OR EQUAL.
- 5. HOLLOW METAL EXTERIOR DOORS AND FRAMES WILL BE GALVANIZED 14 GAGE AND INTERNALLY REINFORCED BY MANUFACTURERES STANDARD
- 6. STORE FRONT WILL BE VISTAWALL SERIES 375 DOORS 2000 FRAMING 1 1/2" x 4 1/2" DIM NATURAL ALUMIN FINISH w/ 1/2" TINTED TEMPERED OR LAMINATED SAFETY GLASS VIRGIN WOOL PILE WEATHERSTRIPPING @ DOOR OPENINGS.
- 7. MAXIMUM OPENING FORCE FOR NEW INTERIOR DOOR SHALL BE 5LBS. AND NOT MORE THAN 8.5LBS FOR EXTERIOR. USED CLOSER TYPE LCN SMOOTHIEE.
- 8. ALL LOCKSET TO BE LEVER HARDWARE TYPE MAX AT 42" A.F.F.